


**SIGHT SECTION 'B'**

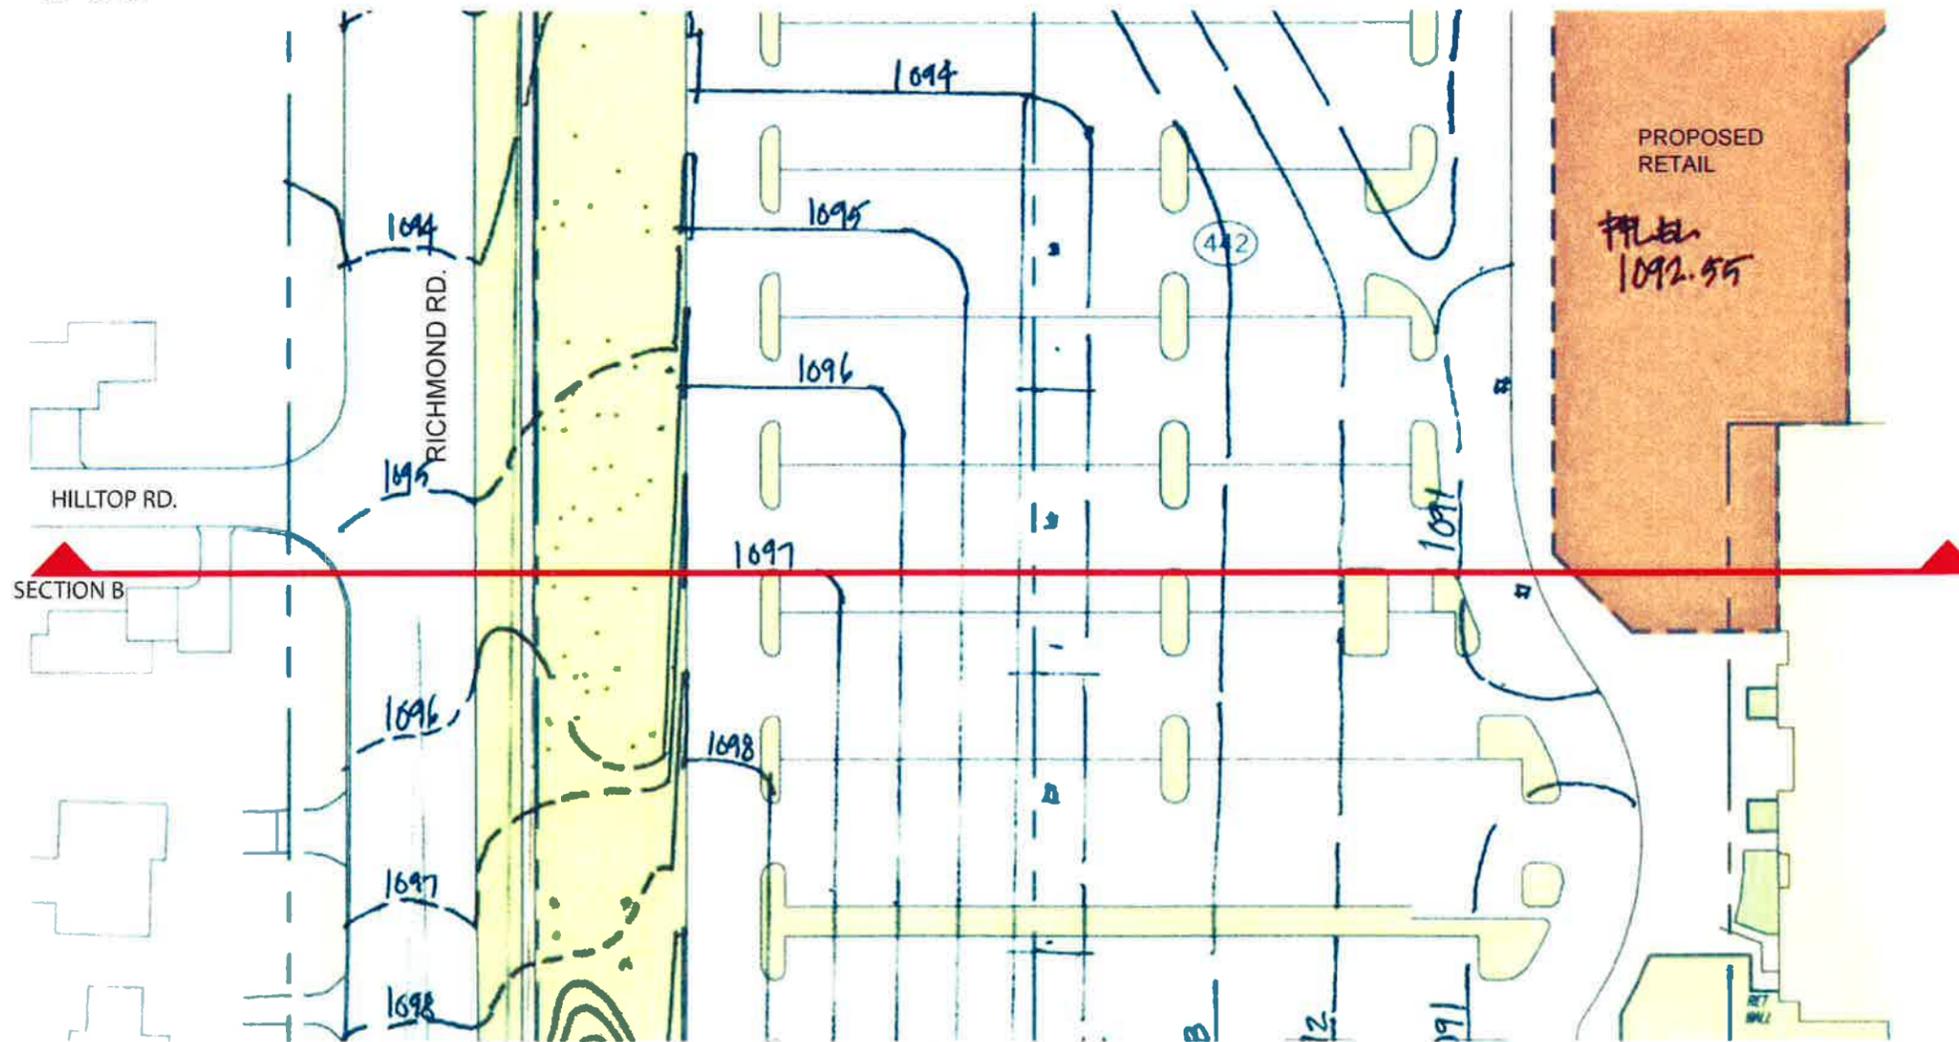

**PARTIAL GRADING PLAN**

